


This document is the property of Beecher, Walker & Associates, L.L.C. and shall not be reproduced, copied, or transmitted in any form or by any means, electronic or mechanical, including photocopying, recording, or by any information storage and retrieval system, without the prior written permission of Beecher, Walker & Associates, L.L.C. Copyright © 2018 by Beecher, Walker & Associates, L.L.C.

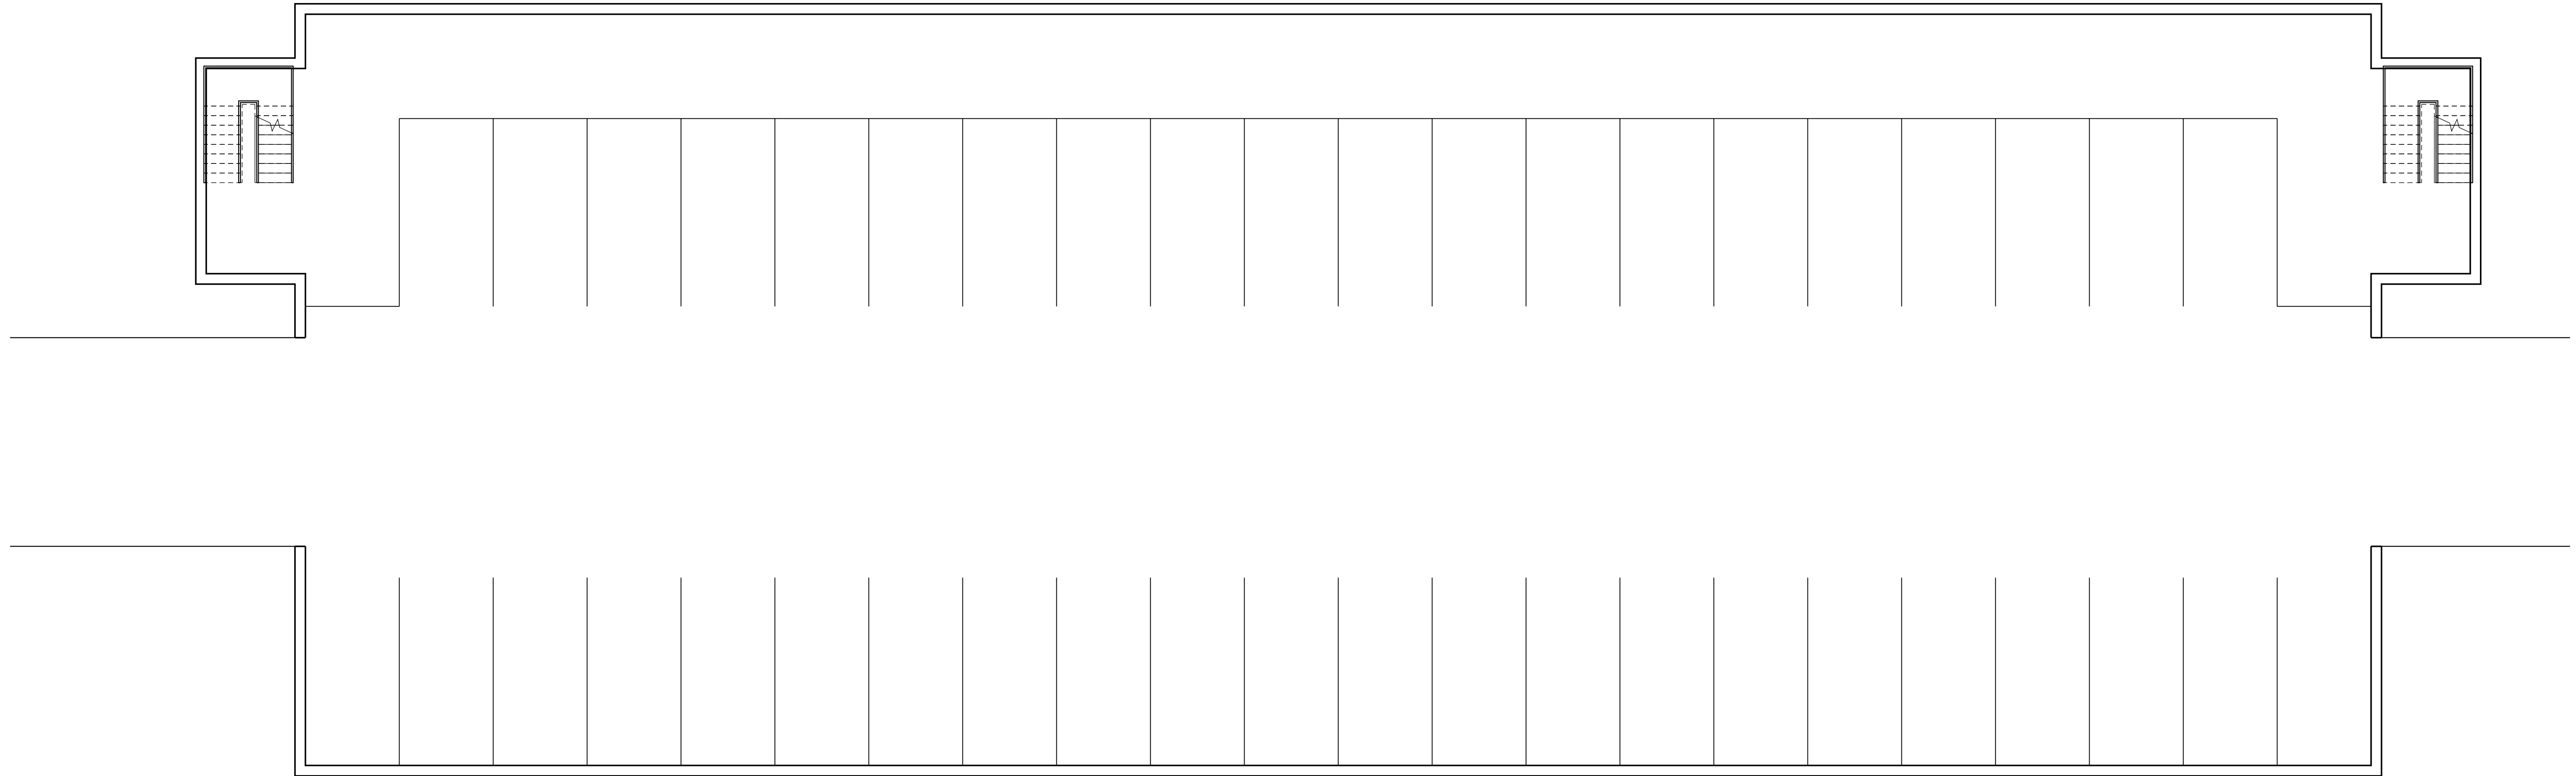

A1 PARKING LEVEL  
A100 SCALE: 1/8" = 1'-0"

MARK	ISSUE DESCRIPTION	ISS. DATE	#	REV. DESCRIPTION	REV. DATE
1	FRAMING	03.06.2018			

WASATCH ROCK RETAIL 1



PROJECT NUMBER		####
DWN BY	CHKD BY	####
####	####	####
PERMIT SET		


####

DRAWING NUMBER

**A100**

This document is the property of Beecher, Walker & Associates, L.L.C. and shall not be used for any other project without the written consent of Beecher, Walker & Associates, L.L.C. All rights reserved. Copyright © 2018 by Beecher, Walker & Associates, L.L.C.

1 | | 2 | | 3 | | 4 | | 5 | | 6

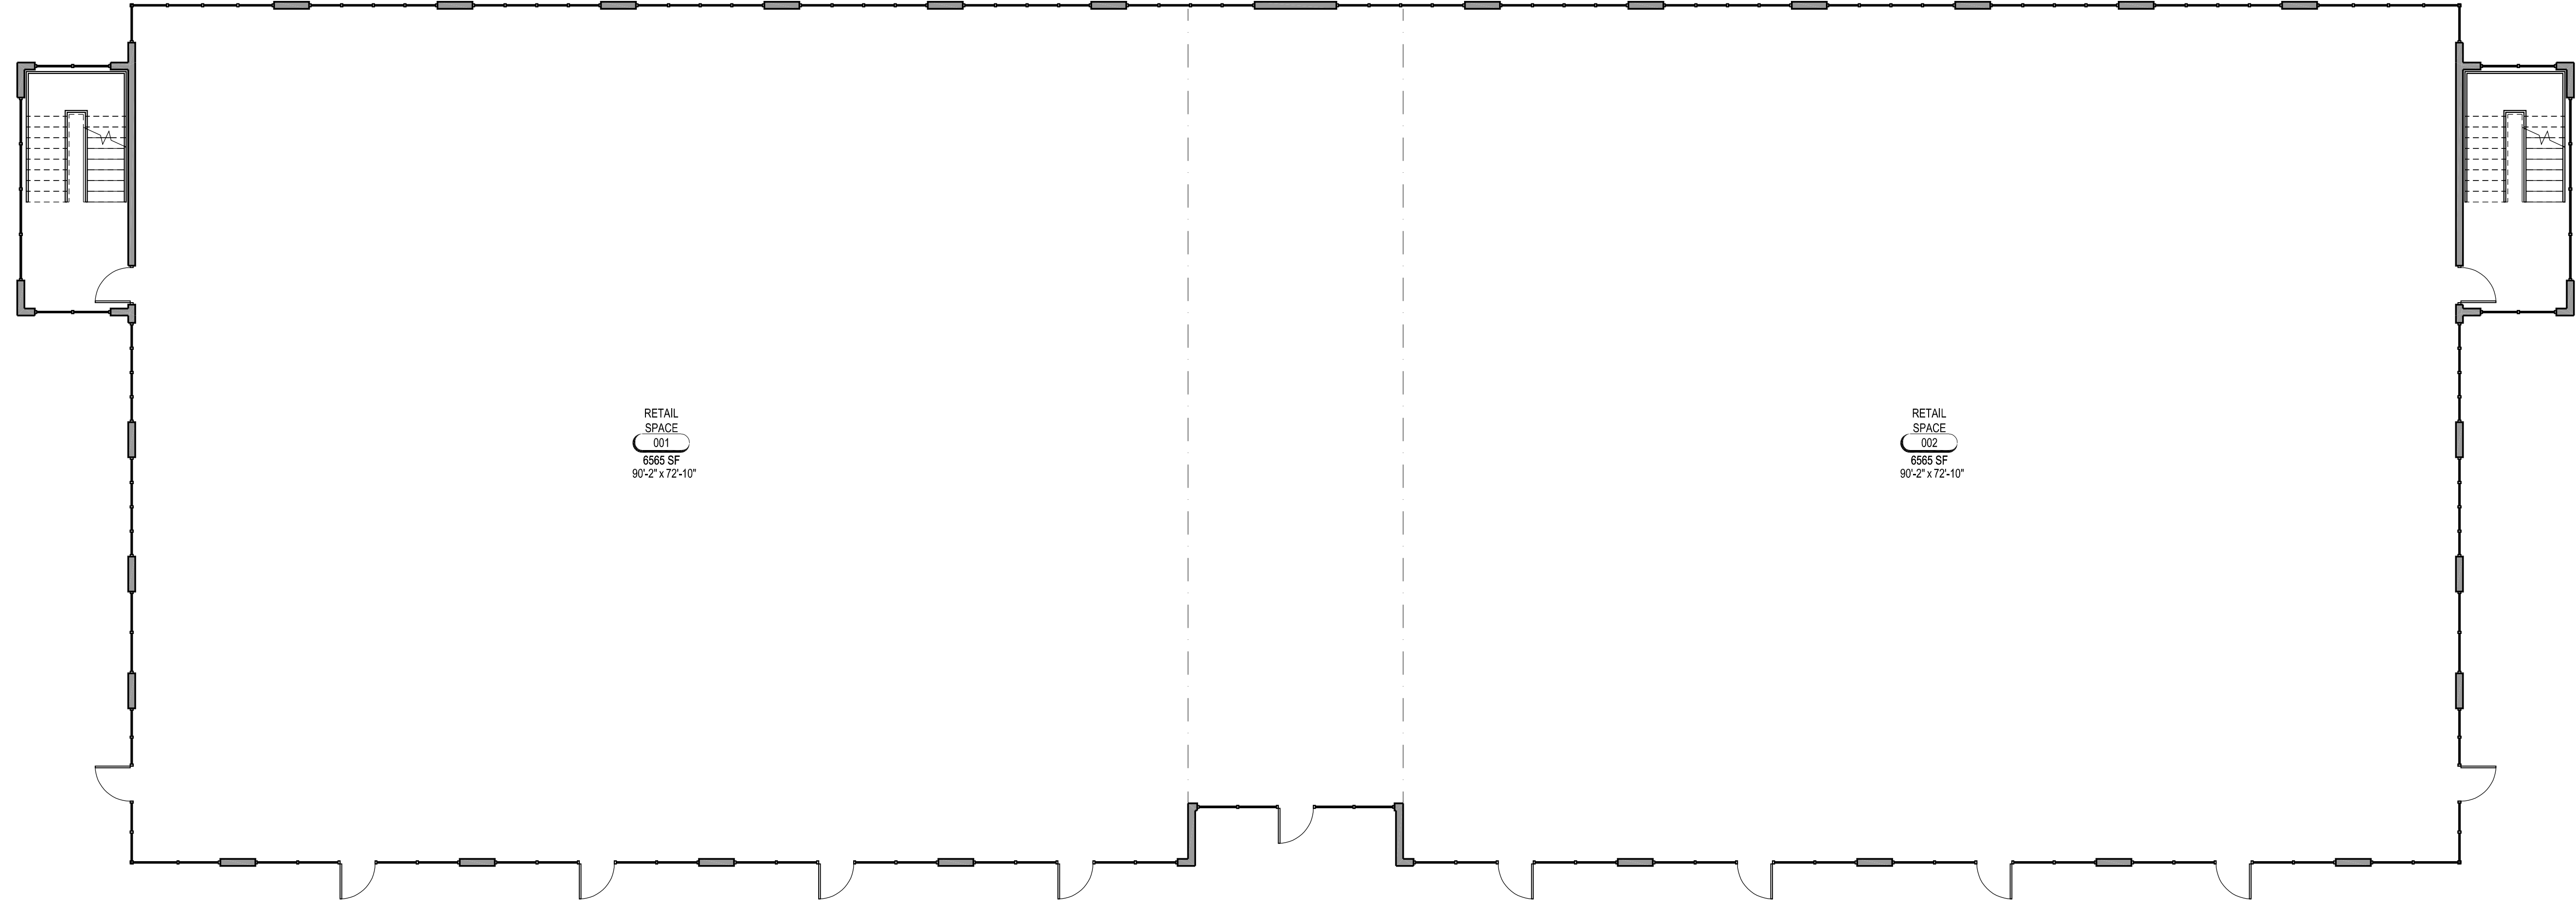

A1 RETAIL LEVEL  
 A101 SCALE: 1/8" = 1'-0"

1 | | 2 | | 3 | | 4 | | 5 | | 6

MARK	ISSUE DESCRIPTION	ISS. DATE	#	REV. DESCRIPTION	REV. DATE
1	FRAMING	03.06.2018			

**WASATCH ROCK RETAIL 1**

**BWA**  
 ARCHITECTS  
 T 801 438 9500  
 F 801 438 9501  
 3115 EAST LION LANE, #200  
 HOLLADAY, UTAH 84121  
 BEECHERWALKER.COM

PROJECT NUMBER		####
DWN BY	CHKD BY	####
PERMIT SET		

DRAWING NUMBER  
**A101**


This document is the property of Beecher, Walker & Associates, L.L.C. and shall not be used for any other project without the written consent of the architect.

C

B

A

1 | | 2 | | 3 | | 4 | | 5 | | 6

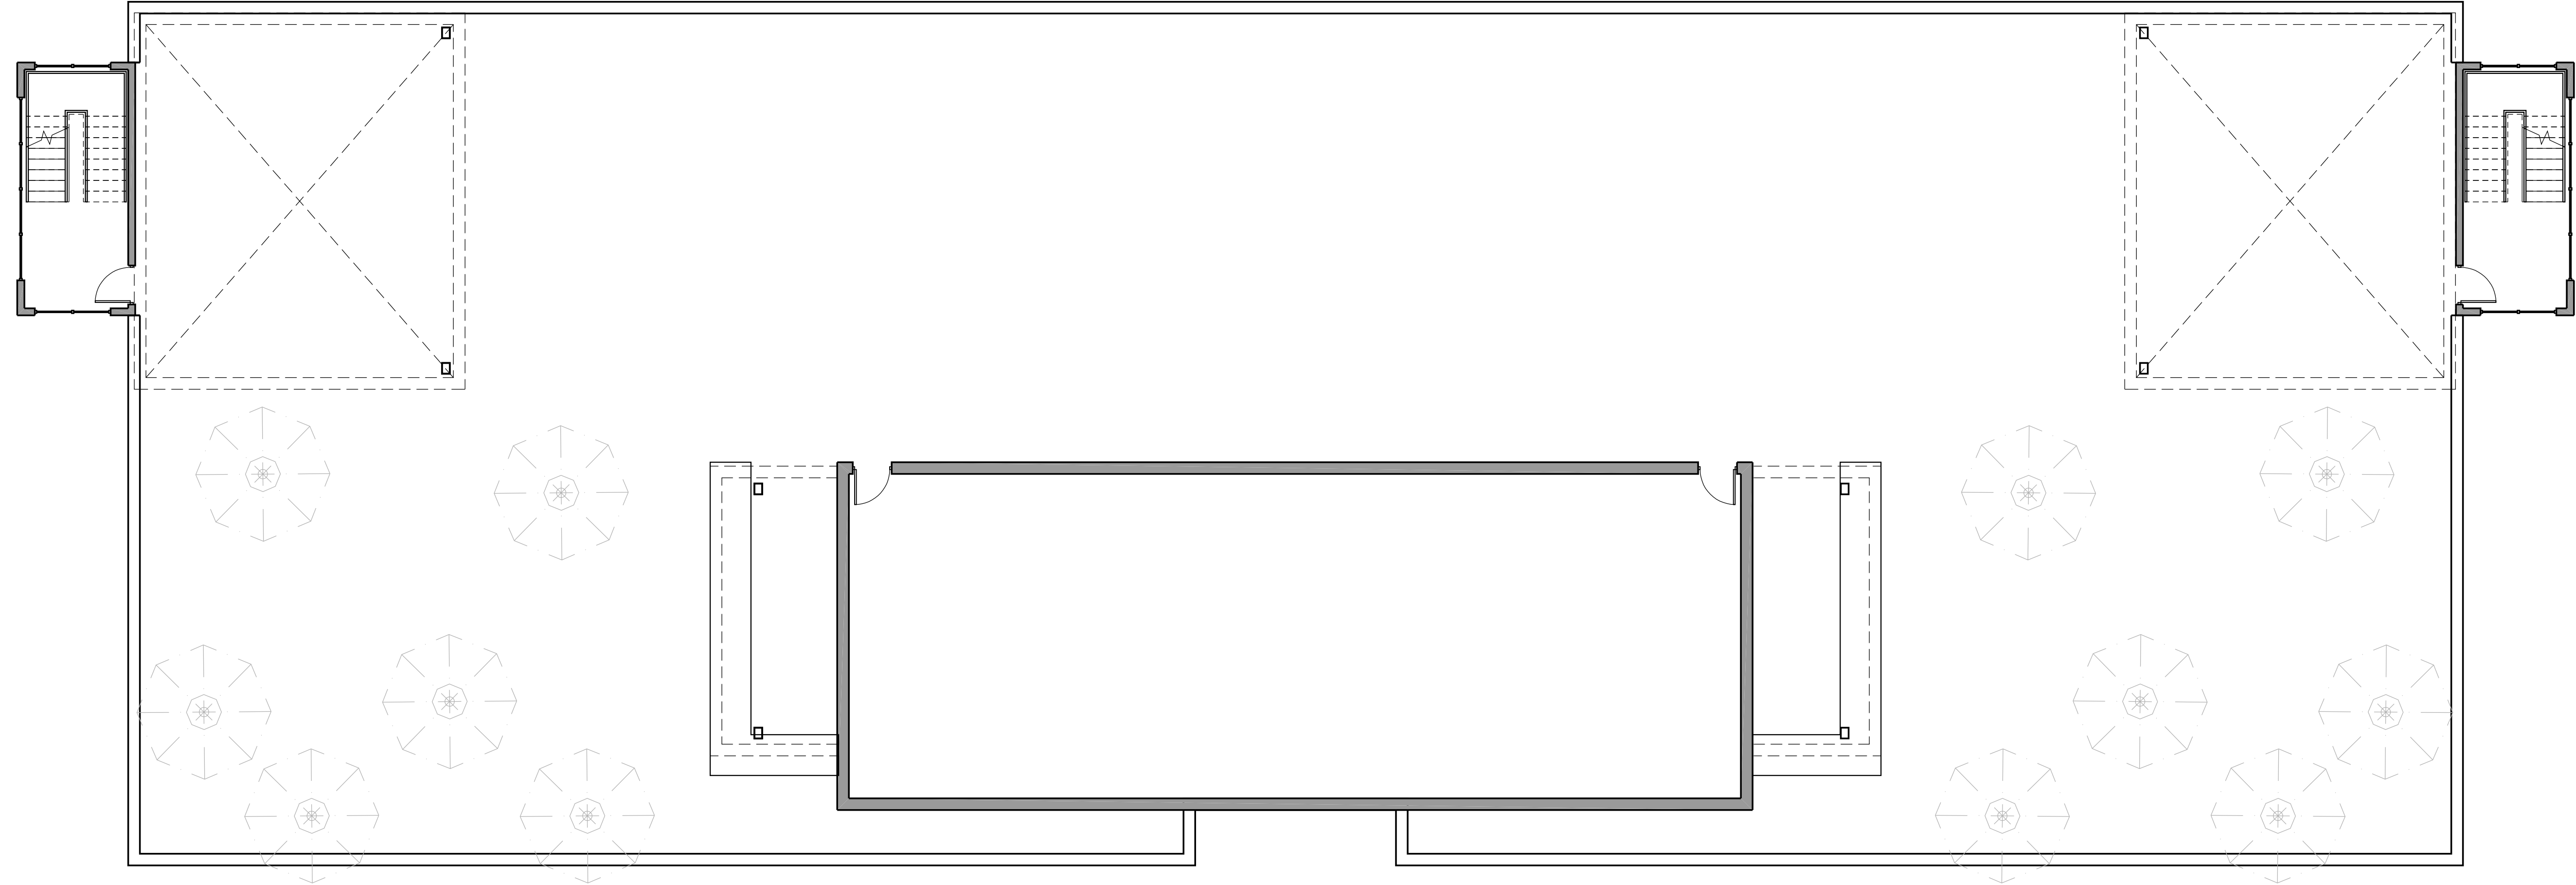

A1 ROOF TOP LEVEL  
 A102 SCALE: 1/8" = 1'-0"

1 | | 2 | | 3 | | 4 | | 5 | | 6

MARK	ISSUE DESCRIPTION	ISS. DATE	#	REV. DESCRIPTION	REV. DATE
D					
1	FRAMING	03.06.2018			

C

B

A

WASATCH ROCK RETAIL 1

**BWA**  
 ARCHITECTS  
 T 801 438 9500  
 F 801 438 9501  
 3115 EAST LION LANE, #200  
 HOLLADAY, UTAH 84121  
 BEECHERWALKER.COM

PROJECT NUMBER	####
DWN BY	####
CHKD BY	####
PERMIT SET	

#####  
 DRAWING NUMBER  
**A101**

1 | | 2 | | 3 | | 4 | | 5 | | 6



A1 CONCEPT ELEVATIONS  
A201 SCALE: 1/8" = 1'-0"

MARK	ISSUE DESCRIPTION	ISS. DATE	REV. DESCRIPTION	REV. DATE
1	FRAMING	03.06.2018		

WASATCH ROCK RETAIL 1



**BWA**  
ARCHITECTS  
T 801 438 9500  
F 801 438 9501  
3115 EAST LION LANE, #200  
HOLLADAY, UTAH 84121  
BEECHERWALKER.COM

PROJECT NUMBER  
####  
DWN BY: #### CHKD BY: ####  
PERMIT SET

####  
DRAWING NUMBER  
**A201**

1 | | 2 | | 3 | | 4 | | 5 | | 6

A1 CONCEPT ELEVATIONS  
A201 SCALE: 1/8" = 1'-0"

This document is the property of Beecher Walker Architects, L.L.C. and shall not be used for any other project without the written consent of Beecher Walker Architects, L.L.C. Copyright © 2018 by Beecher Walker Architects, L.L.C.

1 2 3 4 5 6



A1 CONCEPT ELEVATIONS  
A201 SCALE: 1/8" = 1'-0"

MARK	ISSUE DESCRIPTION	ISS. DATE	#	REV. DESCRIPTION	REV. DATE
1	FRAMING	03.06.2018			

WASATCH ROCK RETAIL 1



**BWA**  
ARCHITECTS  
T 801 438 9500  
F 801 438 9501  
3115 EAST LION LANE, #200  
HOLLADAY, UTAH 84121  
BEECHERWALKER.COM

PROJECT NUMBER		####
DWN BY	CHKD BY	####
PERMIT SET		

####  
DRAWING NUMBER

**A202**

A1 CONCEPT ELEVATIONS  
A201 SCALE: 1/8" = 1'-0"

1 2 3 4 5 6

