


This drawing is an instrument of professional service and the property of BEECHER, WALKER & ASSOCIATES, L.L.C. and shall not be used, in whole or in part, for any other project without the written permission of an authorized representative of BEECHER, WALKER & ASSOCIATES, L.L.C. All information shall be presented to the client in accordance with the terms of the contract. Copyright © 2019 by BEECHER, WALKER & ASSOCIATES, L.L.C.

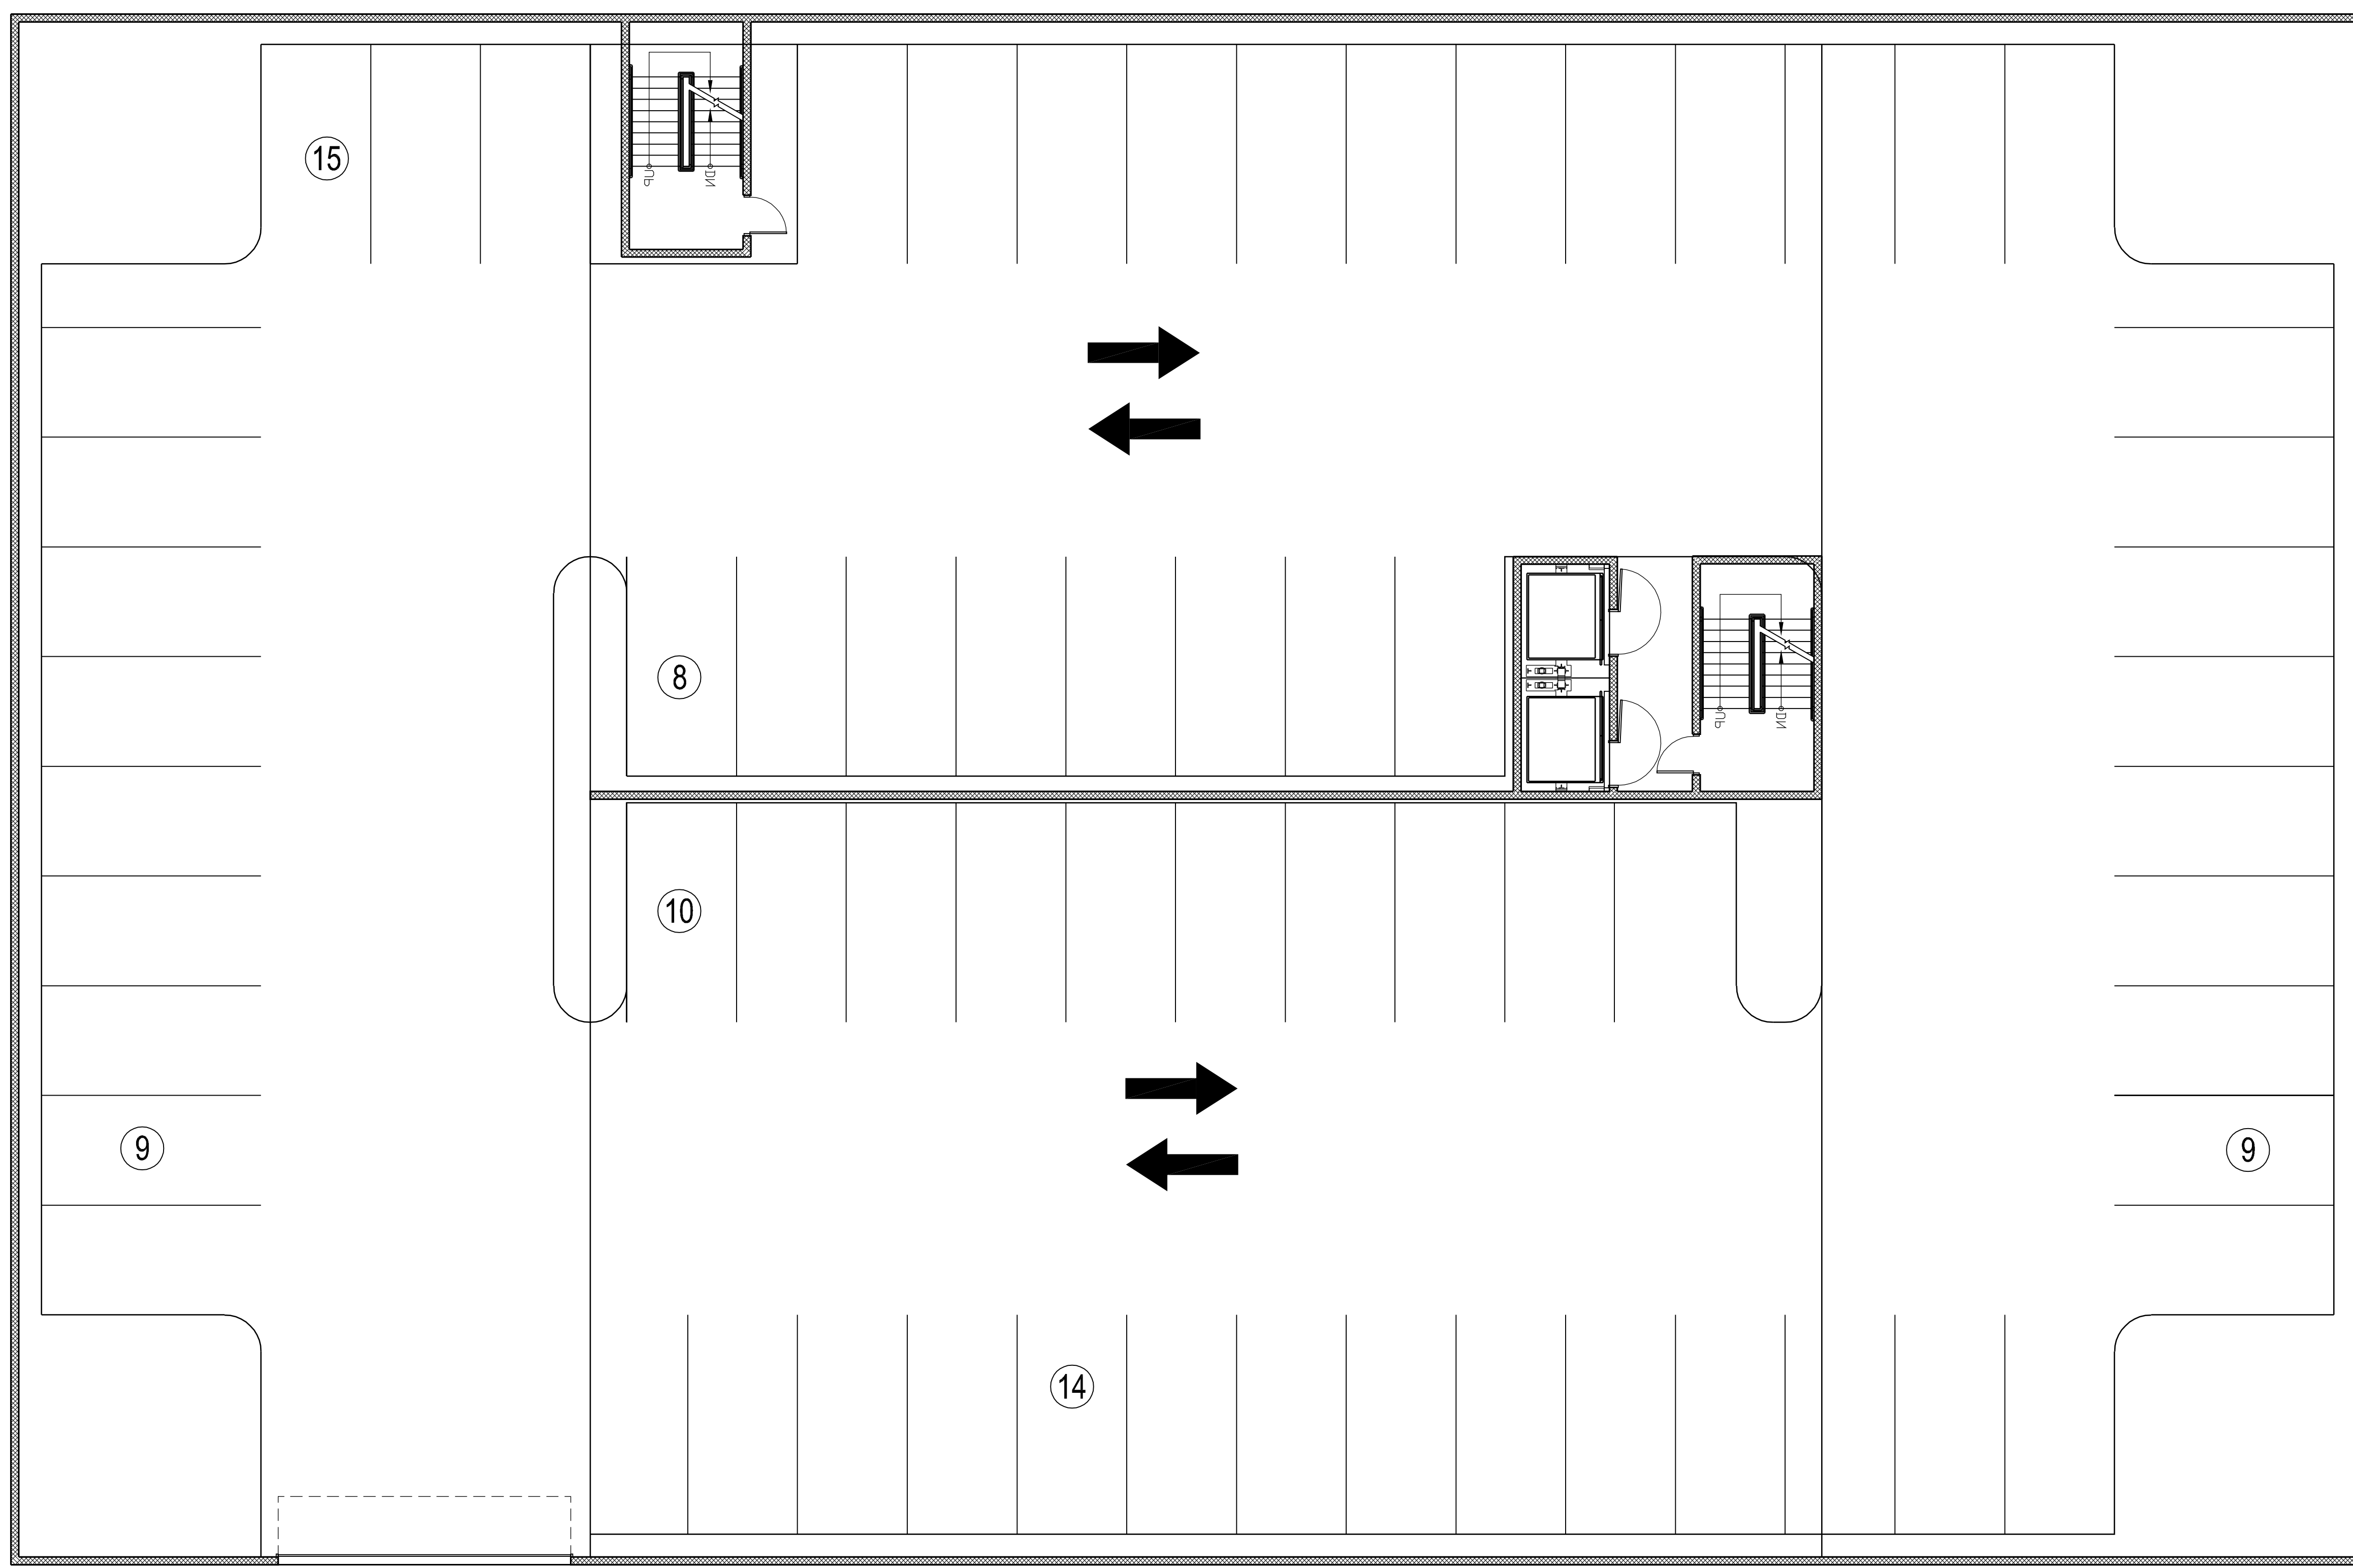

A1 PARKING LEVEL 1
AS101 SCALE: 1/8" = 1'-0"

WASATCH ROCK CONDOS
10 LEVEL APARTMENT COMPLEX = 99 UNITS
STRUCTURED PARKING 3 LEVELS = 200 STALLS

MARK	ISSUE DESCRIPTION	ISS. DATE	#	REV. DESCRIPTION	REV. DATE
1	FRAMING	03.06.2019			

WASATCH ROCK CONDOS
COTTONWOOD UTAH




PROJECT NUMBER

DWN BY ### CHKD BY ###
PERMIT SET

DRAWING NUMBER
A099

This drawing is an instrument of professional service and the property of BEECHER, WALKER & ASSOCIATES, L.L.C. and shall not be used, in whole or in part, for any other project without the written permission of an authorized representative of BEECHER, WALKER & ASSOCIATES, L.L.C. Instrument use shall be restricted to the client and shall not be reproduced or transmitted in any form or by any means, electronic, mechanical, photocopying, recording, or by any information storage and retrieval system, without the prior written permission of BEECHER, WALKER & ASSOCIATES, L.L.C.

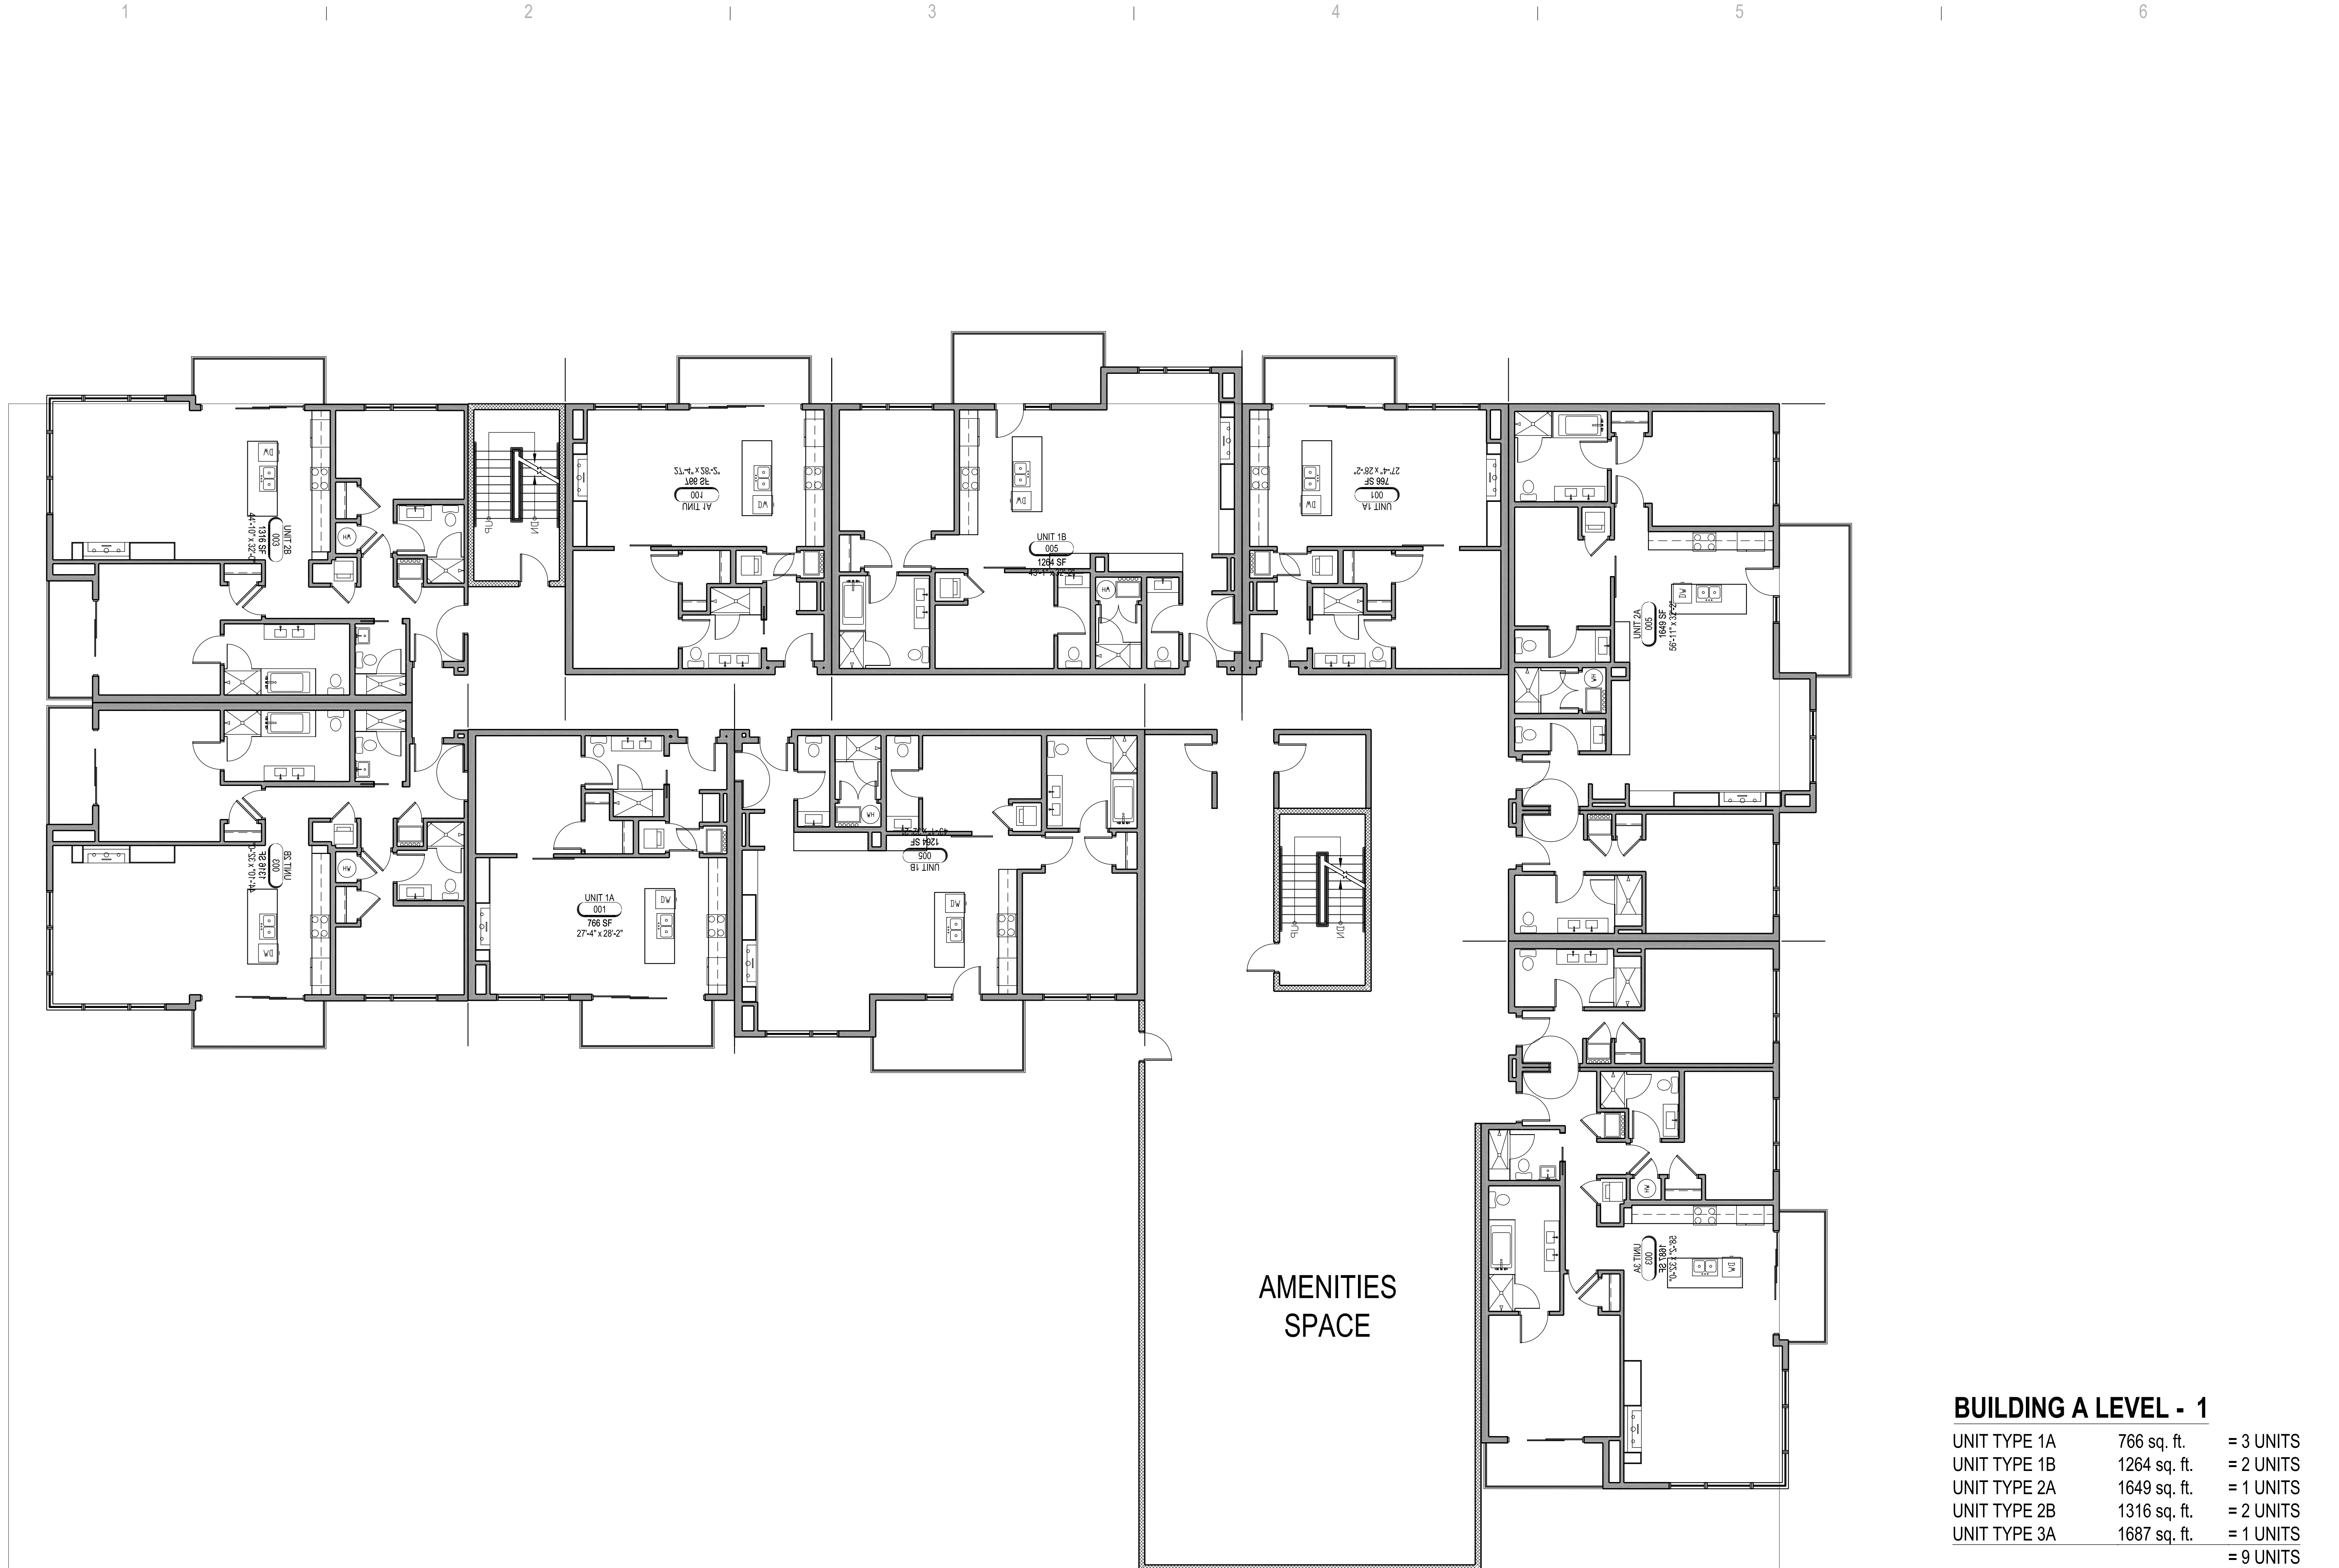

BUILDING A LEVEL - 1

UNIT TYPE 1A	766 sq. ft.	= 3 UNITS
UNIT TYPE 1B	1264 sq. ft.	= 2 UNITS
UNIT TYPE 2A	1649 sq. ft.	= 1 UNITS
UNIT TYPE 2B	1316 sq. ft.	= 2 UNITS
UNIT TYPE 3A	1687 sq. ft.	= 1 UNITS
		= 9 UNITS

A1 LEVEL 1 UNITS
A101 SCALE: 1/8" = 1'-0"

MARK	ISSUE DESCRIPTION	ISS. DATE	#	REV. DESCRIPTION	REV. DATE
1	FRAMING	03.06.2019			

WASATCH ROCK CONDOS
COTTONWOOD UTAH



PROJECT NUMBER


DWN BY ### CHKD BY ###
PERMIT SET

###

DRAWING NUMBER

A101

This drawing is an instrument of professional service and the property of BEECHER, WALKER & ASSOCIATES, L.L.C. and shall not be used, in whole or in part, for any other project without the written permission of an authorized representative of BEECHER, WALKER & ASSOCIATES, L.L.C. Instrument use will be prohibited to the extent of the law. Copyright © 2020 by BEECHER, WALKER & ASSOCIATES, L.L.C.

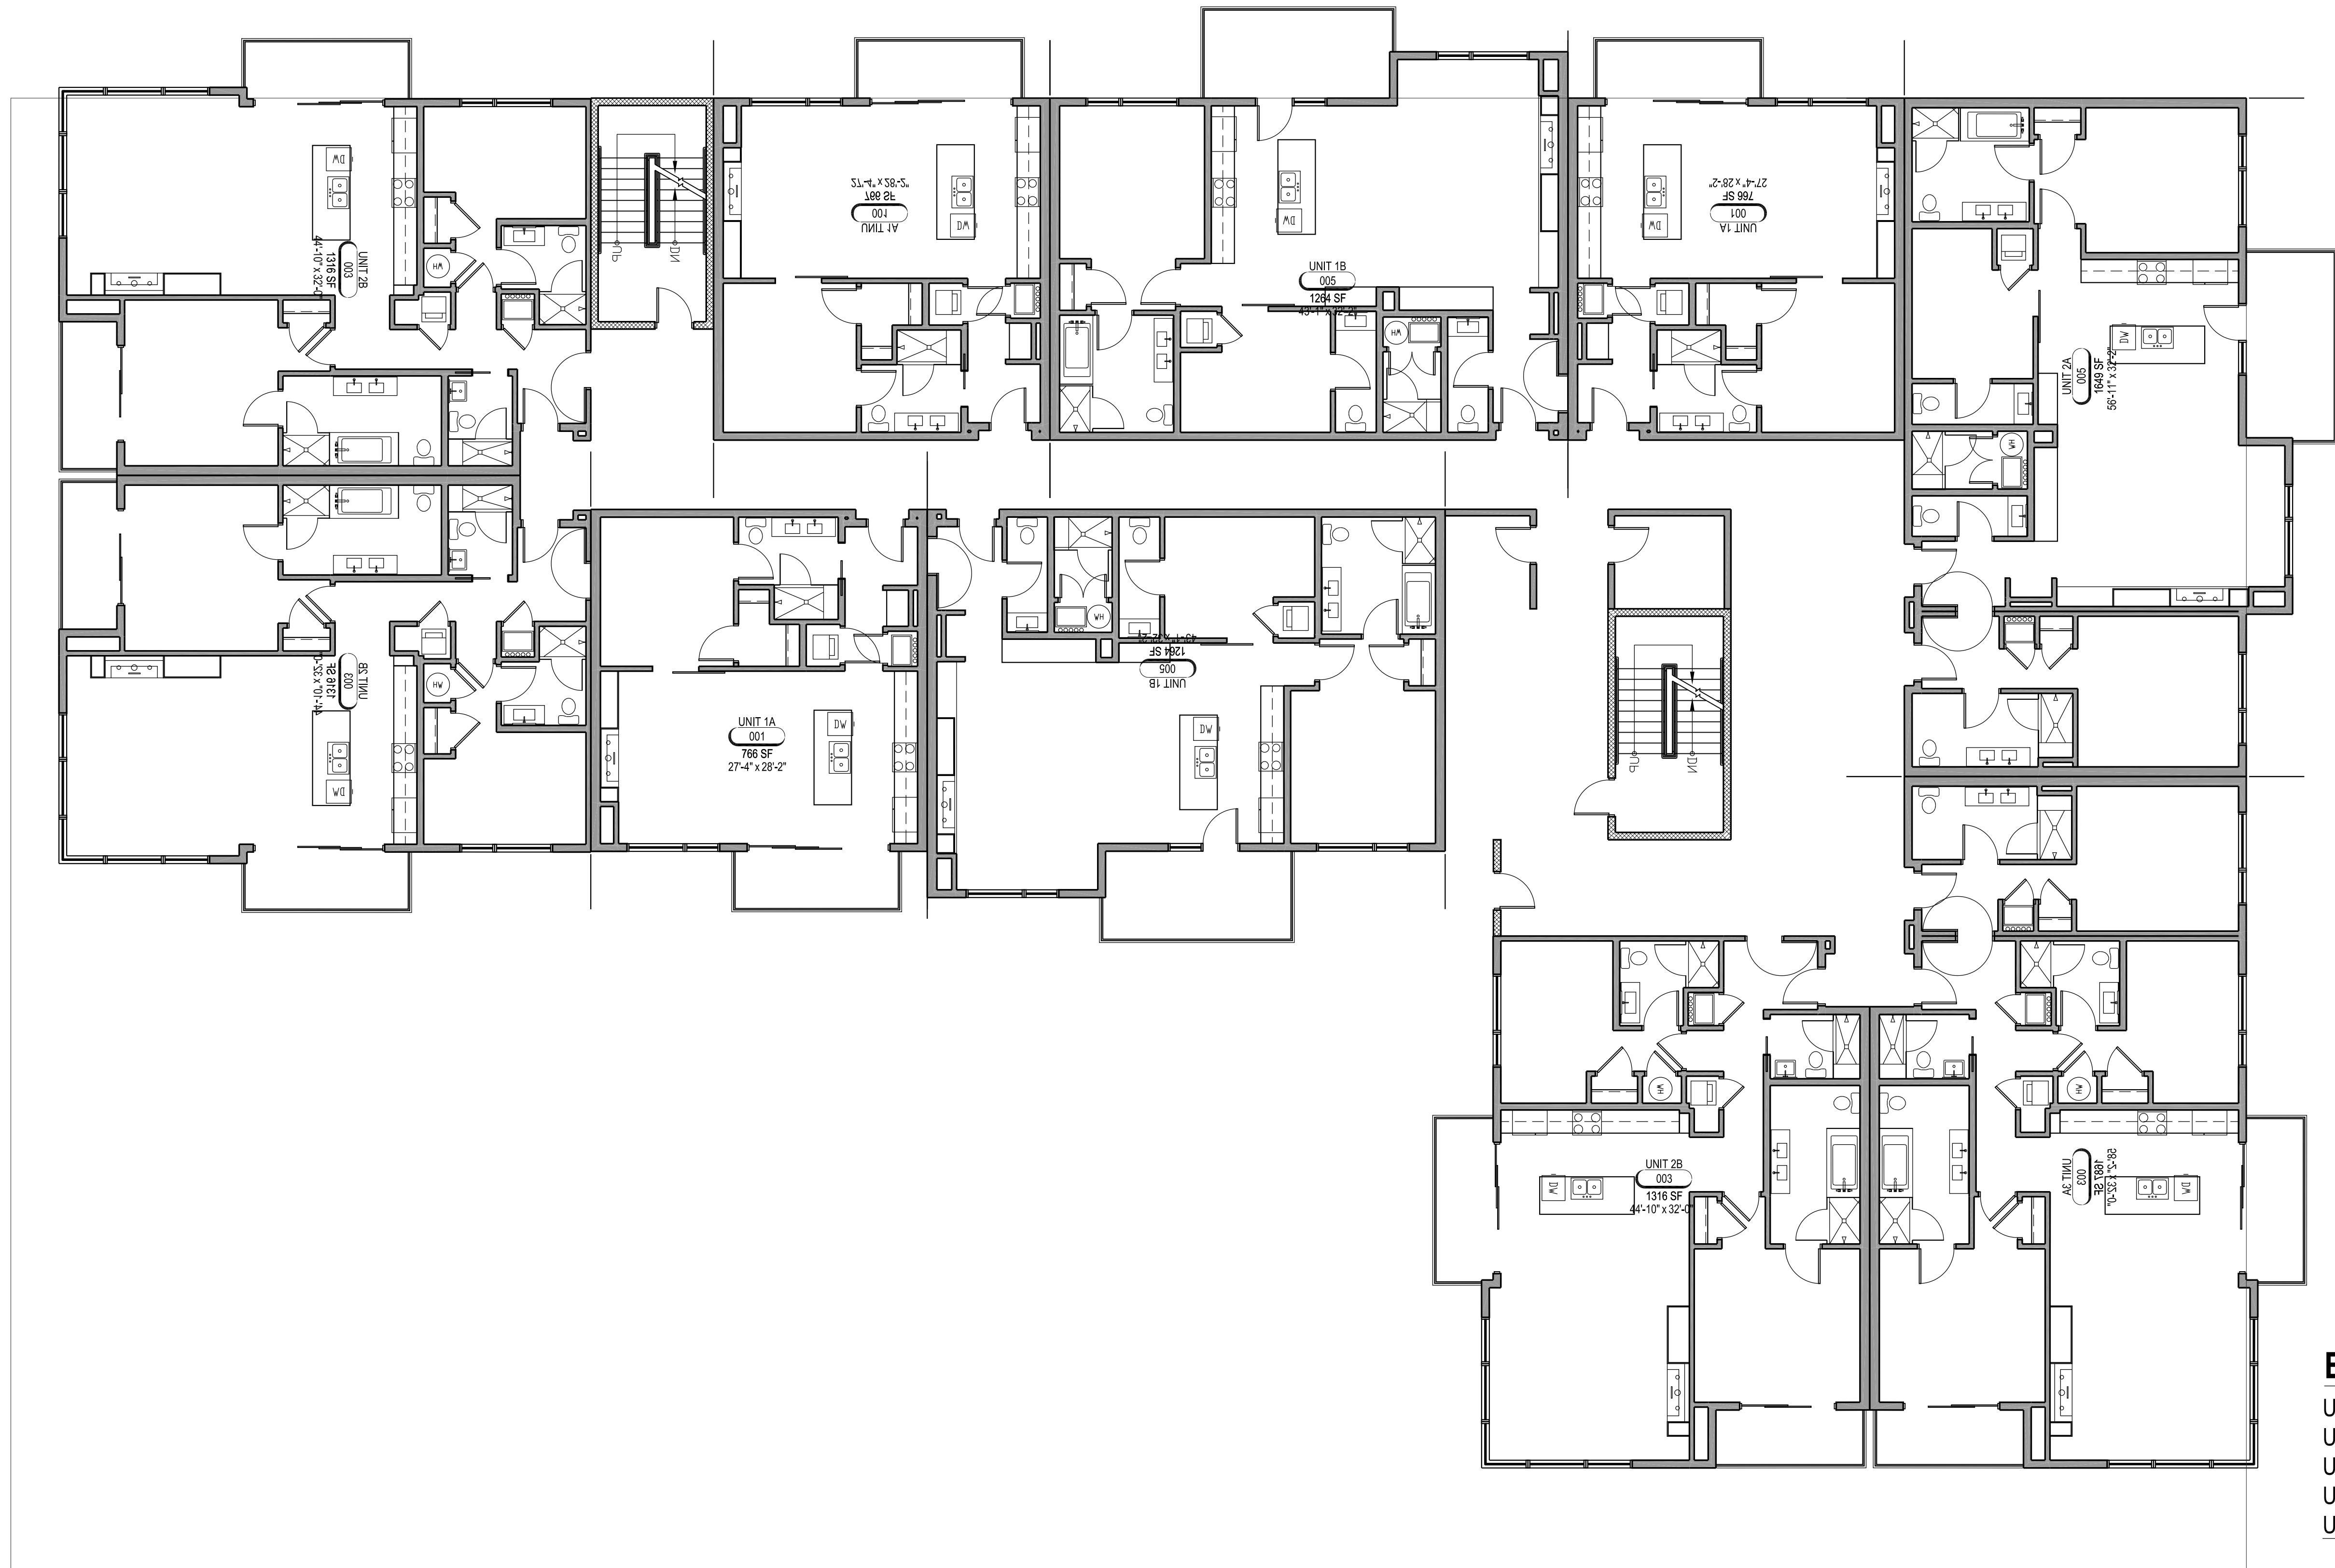


BUILDING A LEVEL - 2-10

UNIT TYPE 1A	766 sq. ft.	= 3 UNITS	x9 = 27 UNITS
UNIT TYPE 1B	1264 sq. ft.	= 2 UNITS	x9 = 18 UNITS
UNIT TYPE 2A	1649 sq. ft.	= 1 UNITS	x9 = 9 UNITS
UNIT TYPE 2B	1316 sq. ft.	= 3 UNITS	x9 = 27 UNITS
UNIT TYPE 3A	1687 sq. ft.	= 1 UNITS	x9 = 9 UNITS
		= 10 UNITS	x9 = 90 UNITS

A1 UNIT LEVELS 2-10
A102 SCALE: 1/8" = 1'-0"

MARK	ISSUE DESCRIPTION	ISS. DATE	#	REV. DESCRIPTION	REV. DATE
1	FRAMING	03.06.2019	1		

WASATCH ROCK CONDOS
COTTONWOOD UTAH

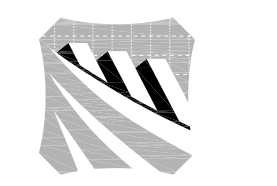

BWA
ARCHITECTS
T 801 438 9500
F 801 438 9501
3115 EAST LION LANE, #200
HOLLADAY, UTAH 84121
BEECHERWALKER.COM


PROJECT NUMBER	####
DWN BY	####
CHKD BY	####
PERMIT SET	

####


DRAWING NUMBER

A102


This drawing is an instrument of professional service which is the property of BEECHER, WALKER & ASSOCIATES, L.L.C. and shall not be used, in whole or part, for any other project without the written permission of an authorized representative of BEECHER, WALKER & ASSOCIATES, L.L.C. Enforcement will be prosecuted to the full extent of the law. Copyright © 2020 by BEECHER, WALKER & ASSOCIATES, L.L.C.

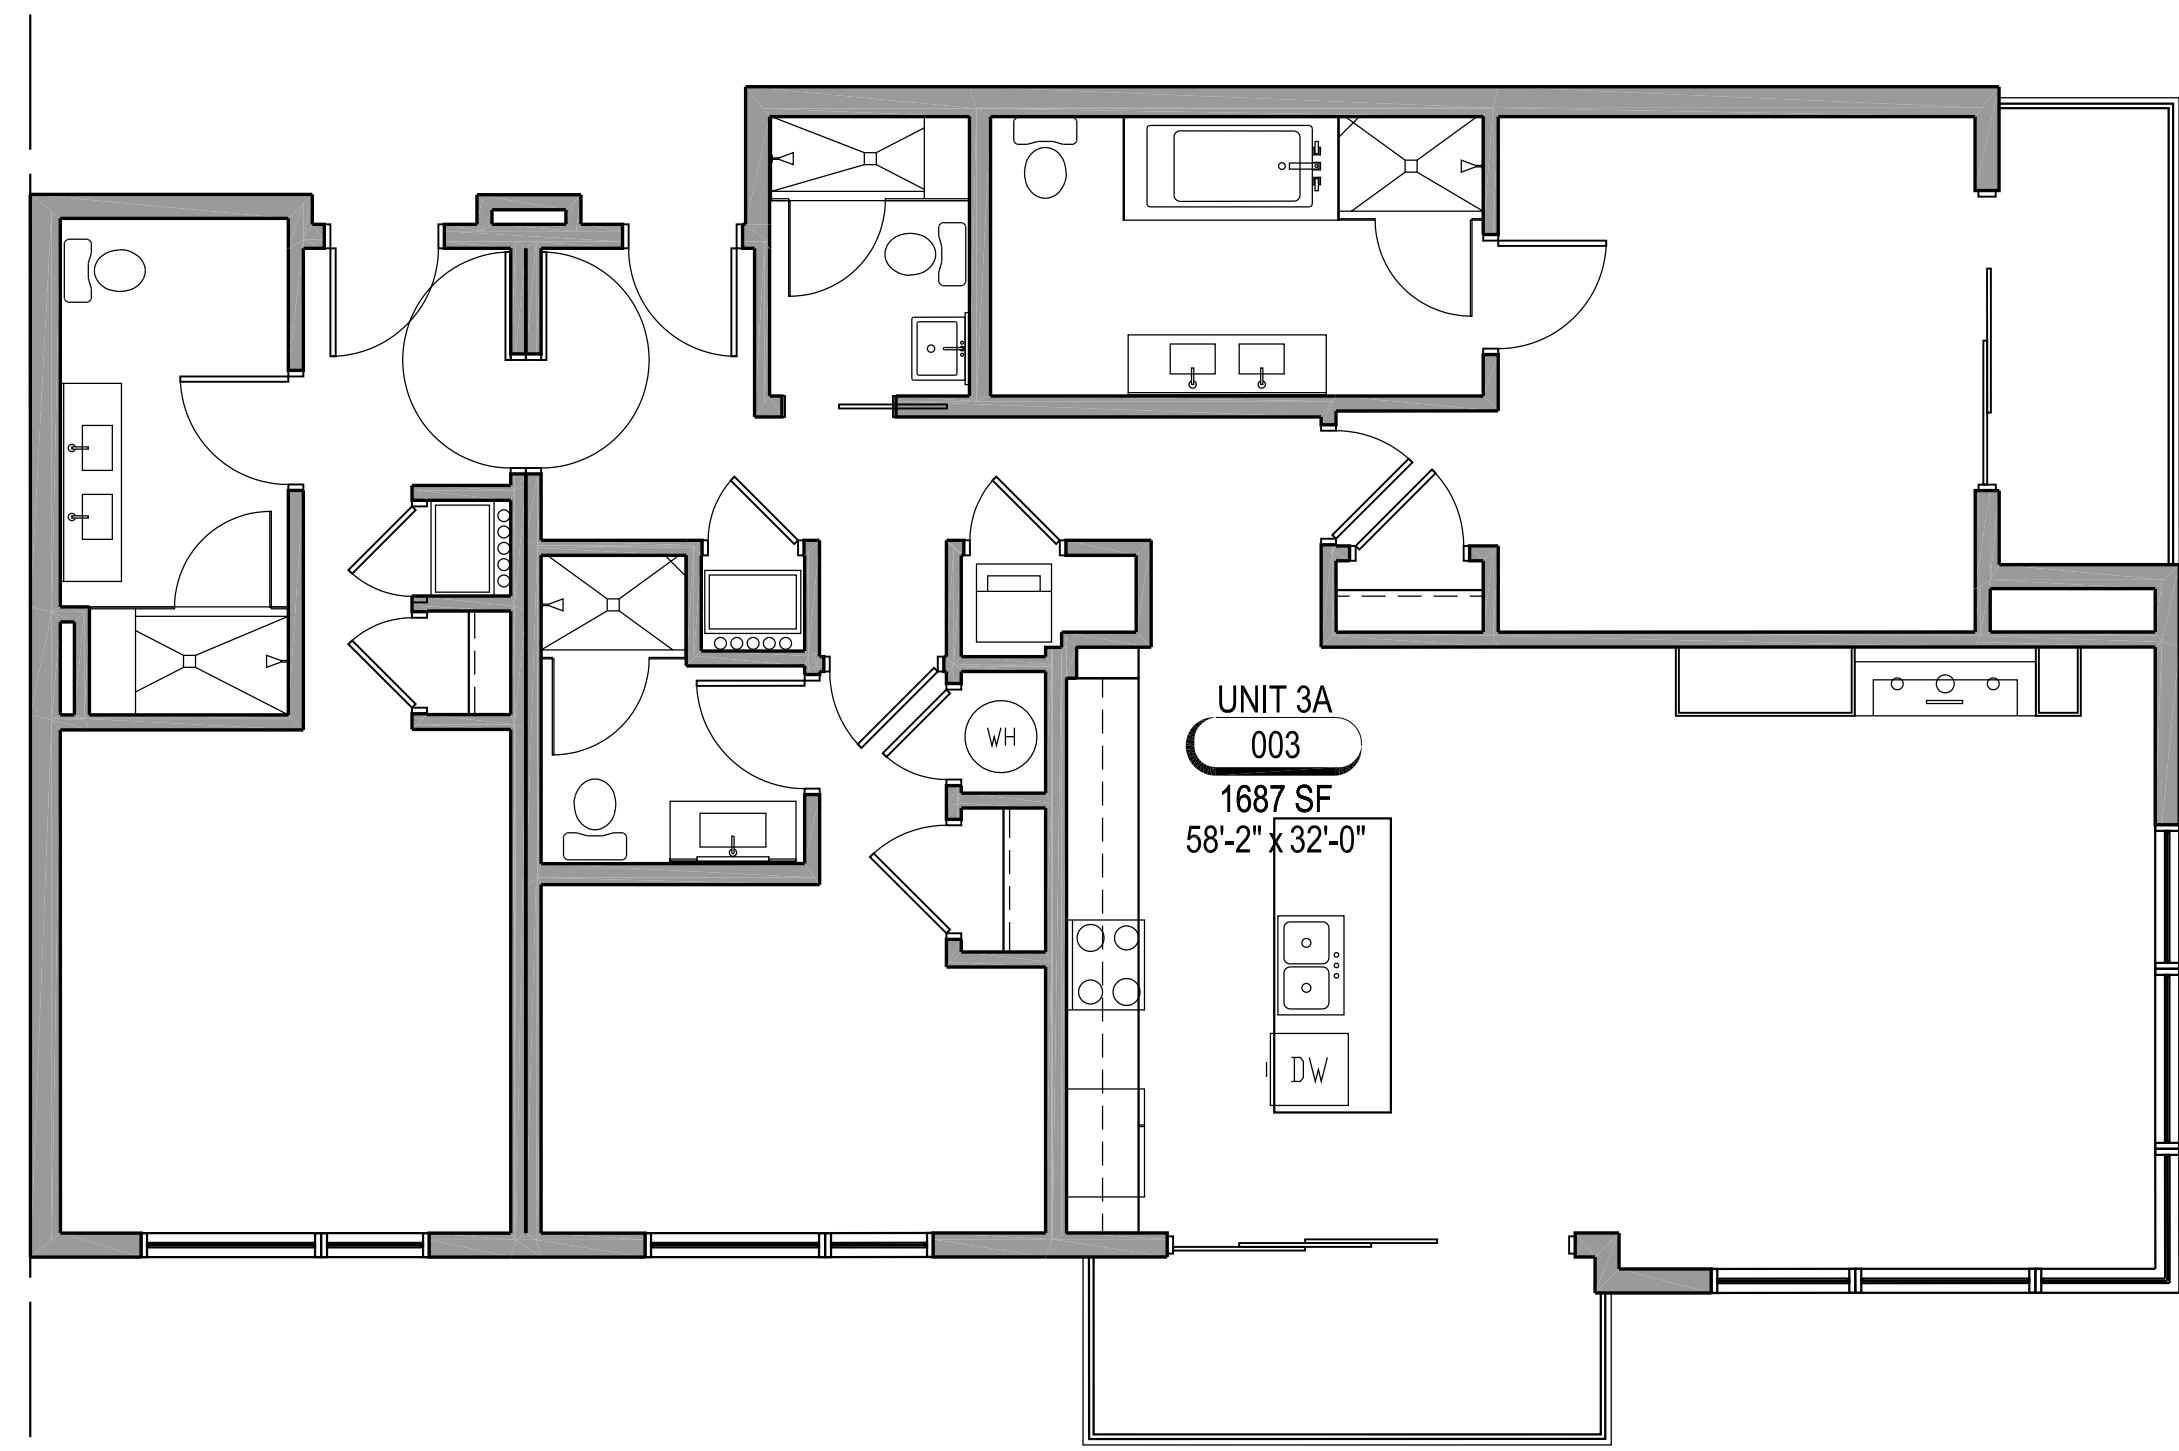


C1 UNIT TYPE 3A
A401 SCALE: 3/16" = 1'-0"

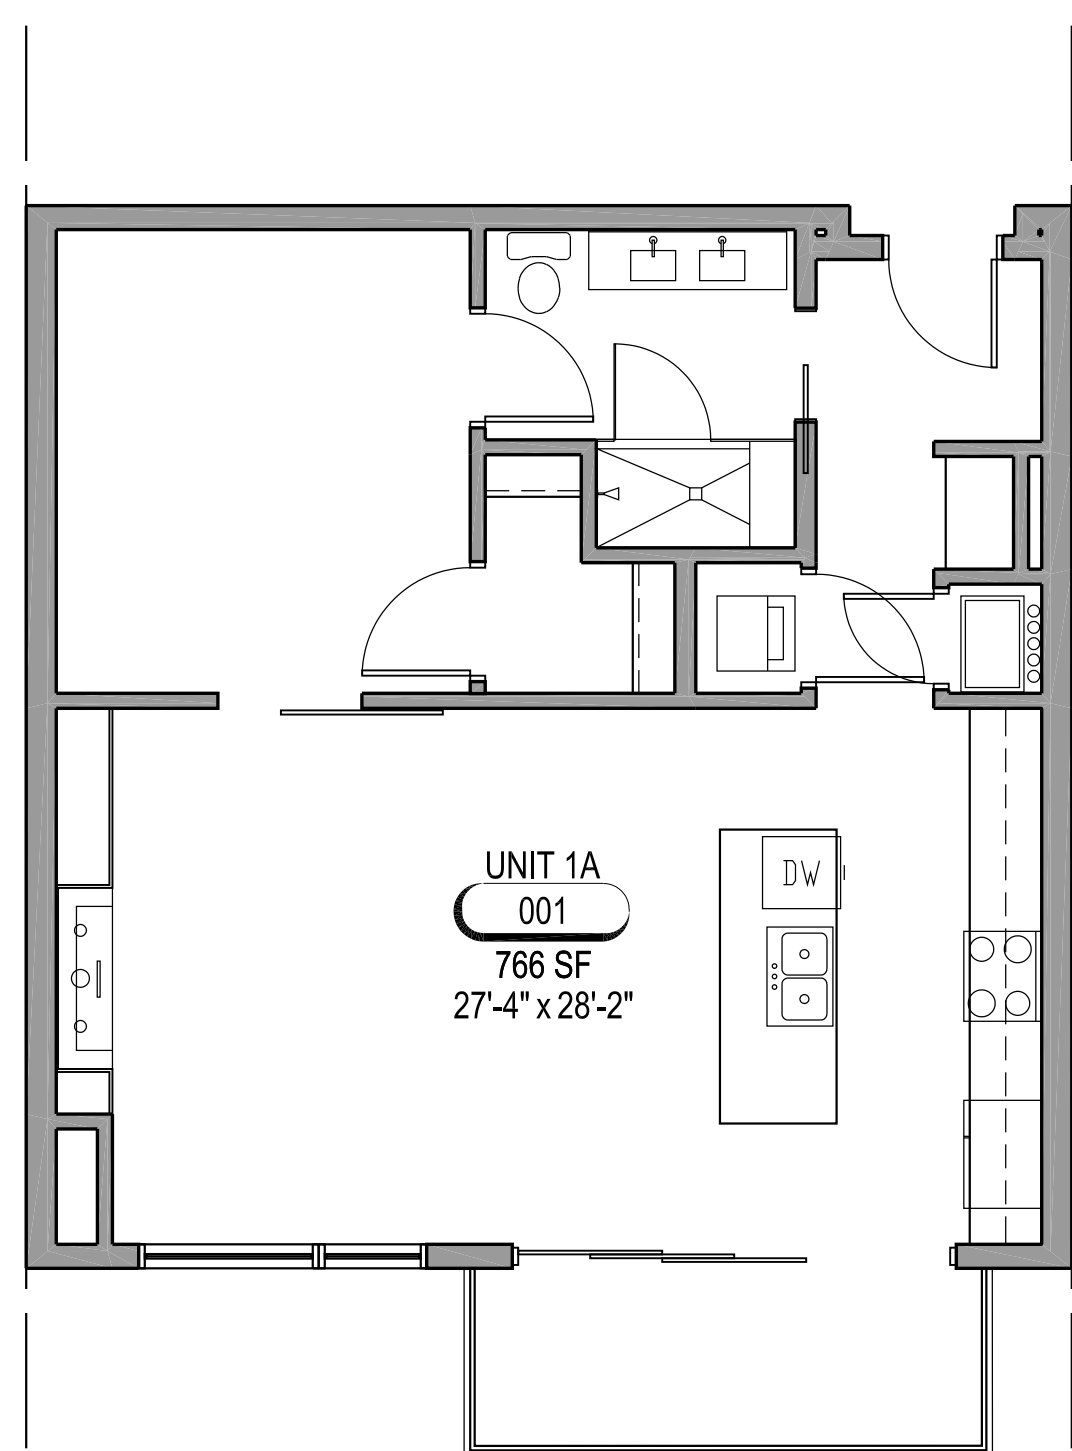


C3 UNIT TYPE 1A
A401 SCALE: 3/16" = 1'-0"

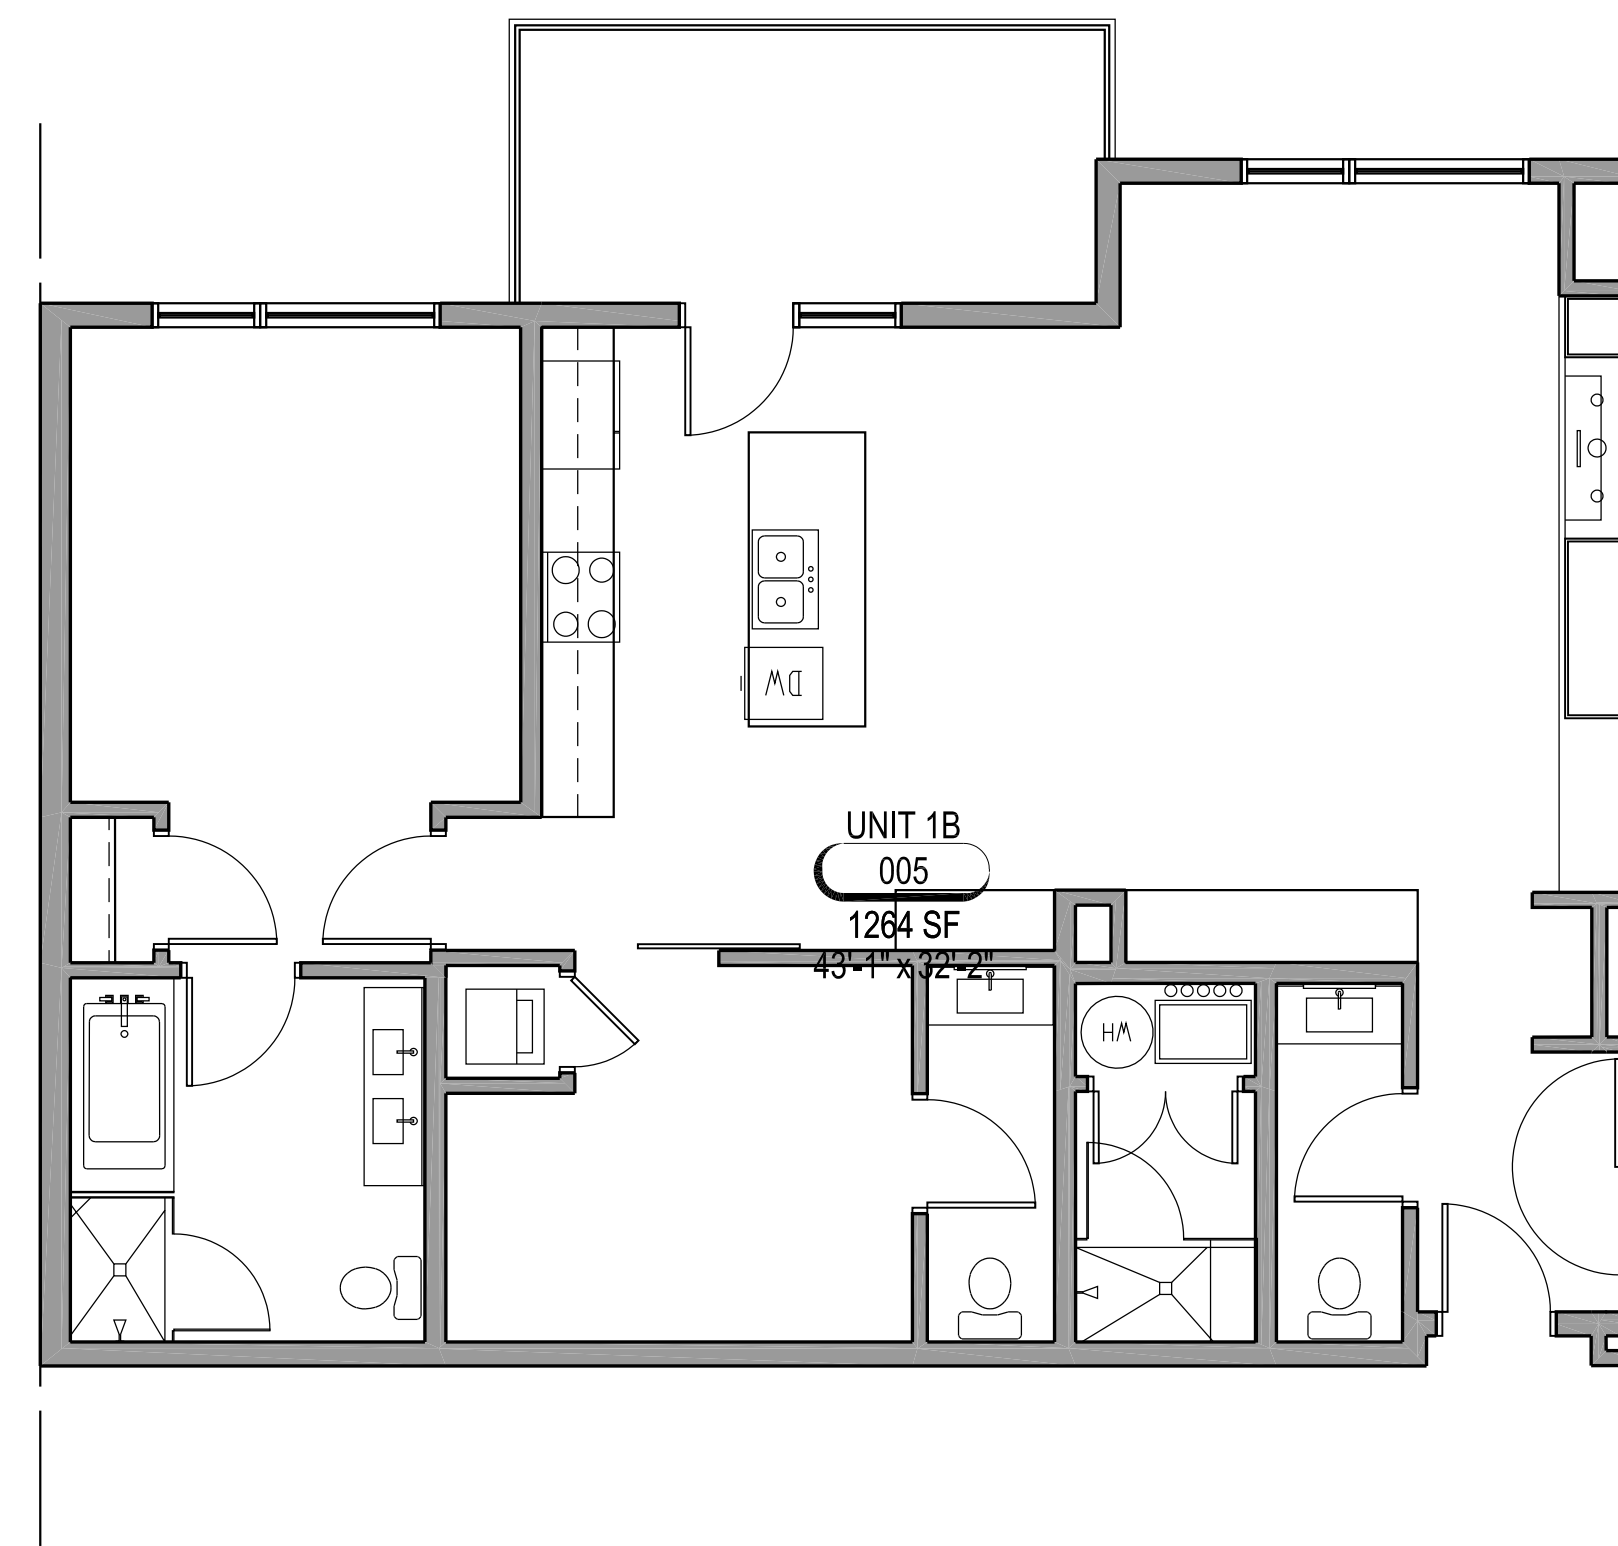

C5 UNIT TYPE 1B
A401 SCALE: 3/16" = 1'-0"

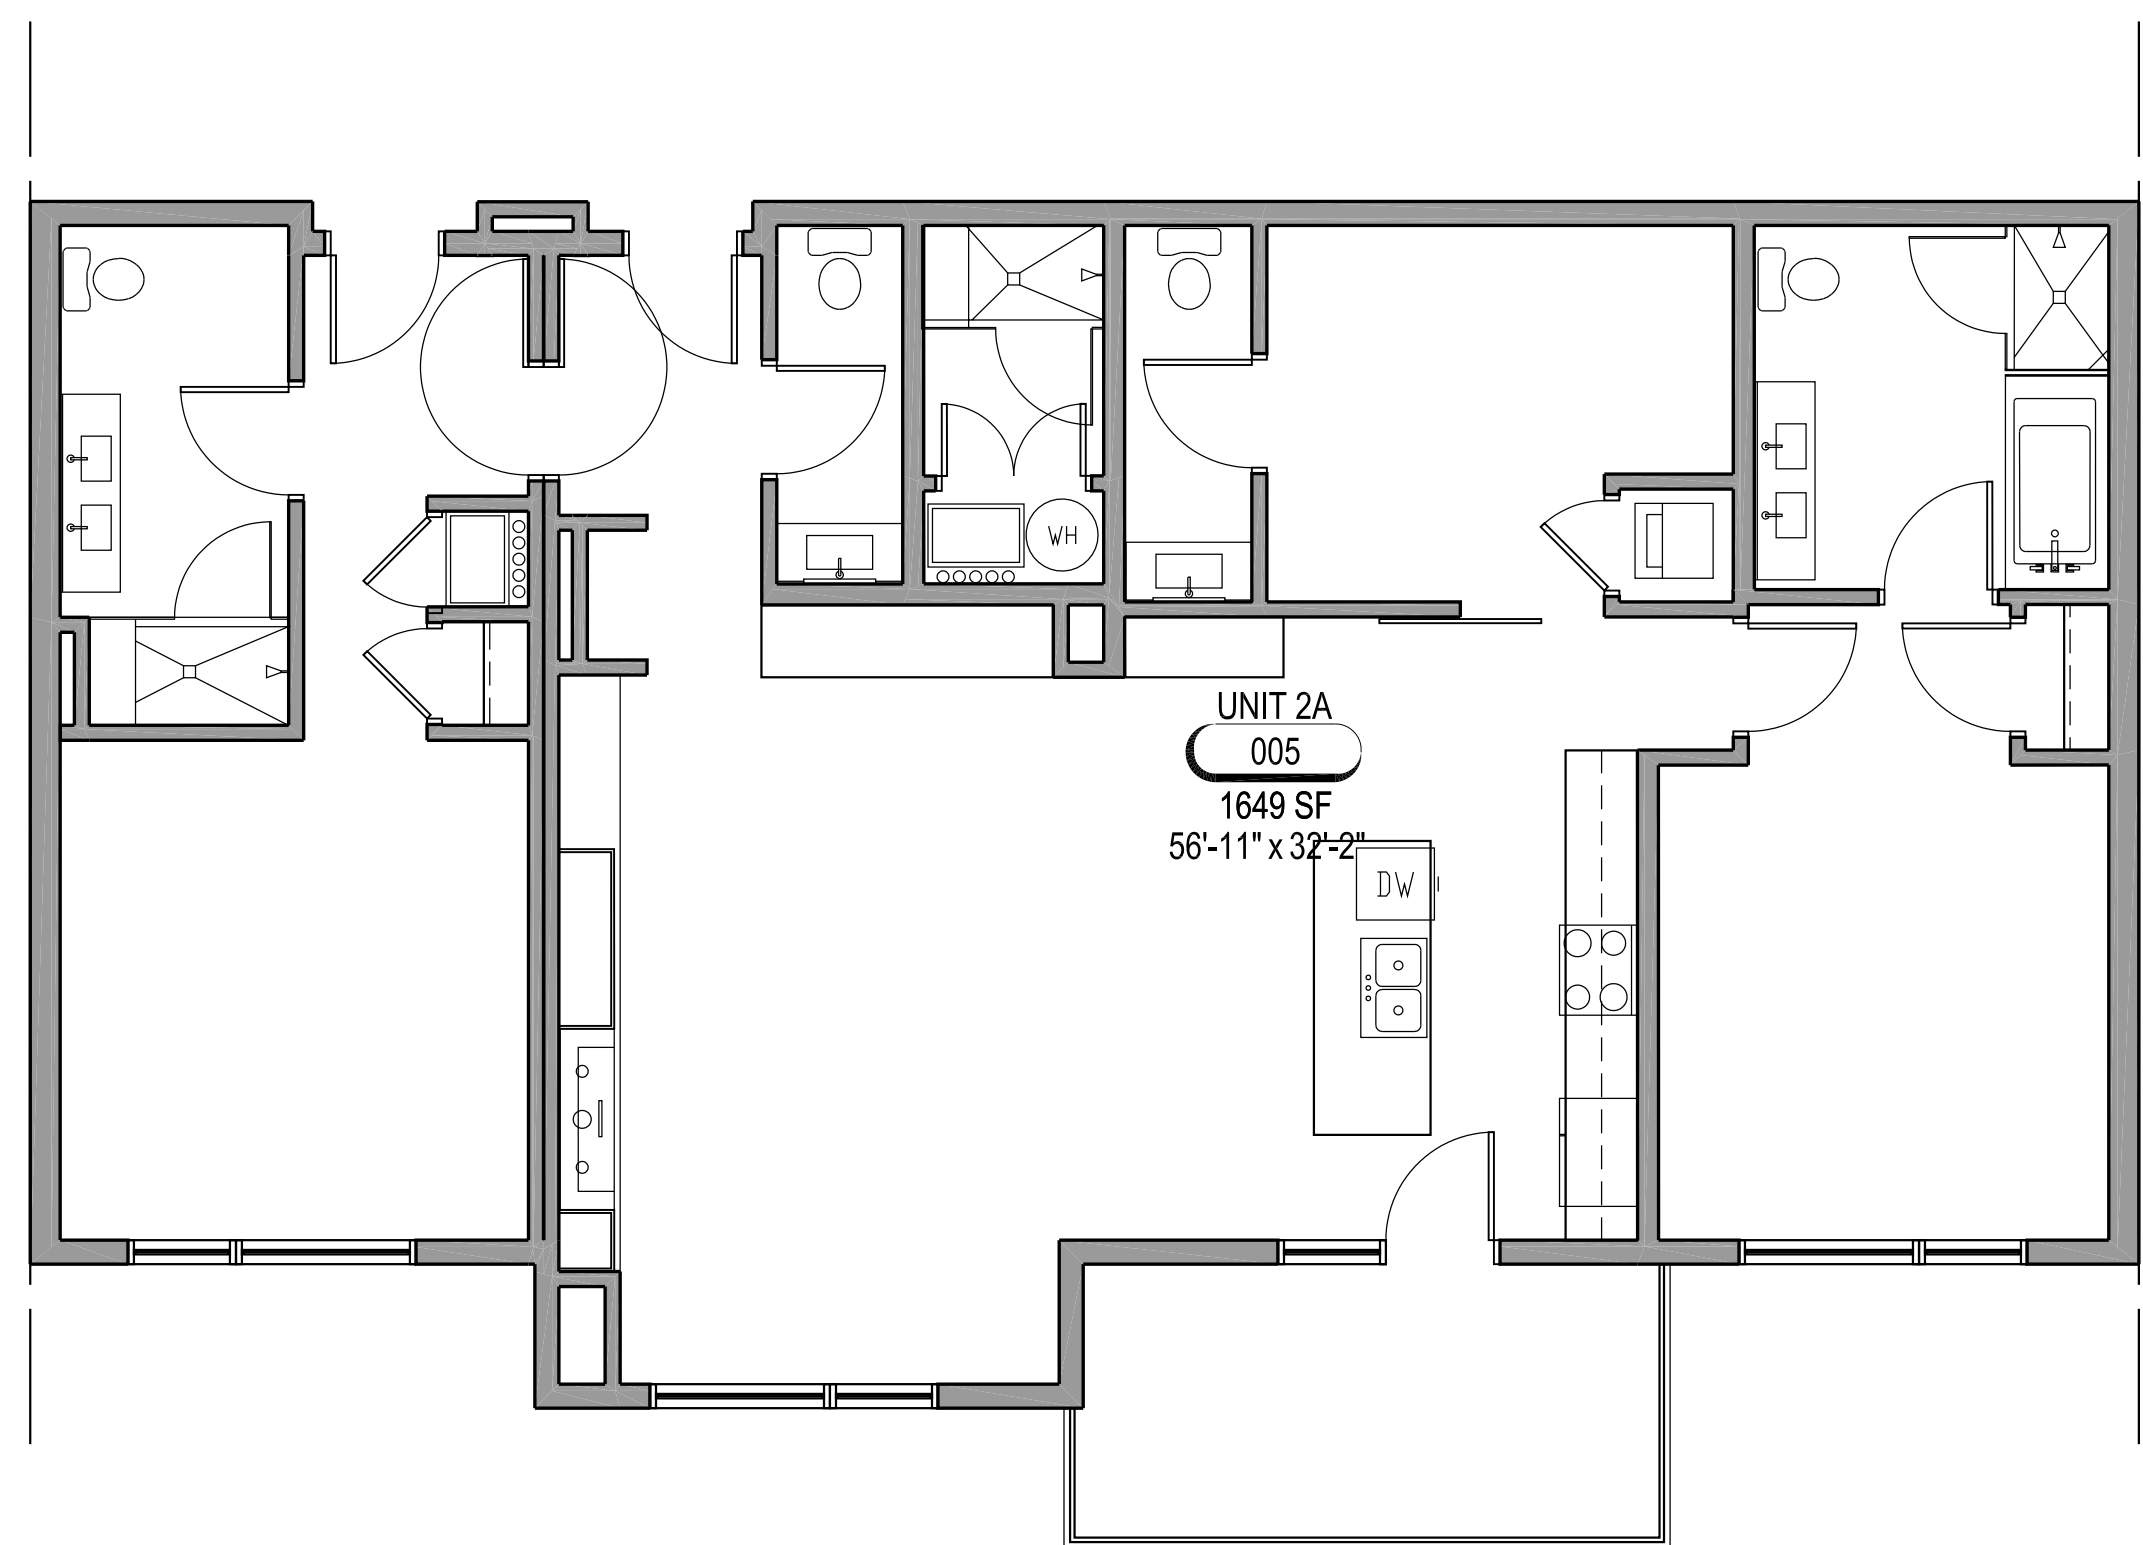


A1 UNIT TYPE 2A
A401 SCALE: 3/16" = 1'-0"

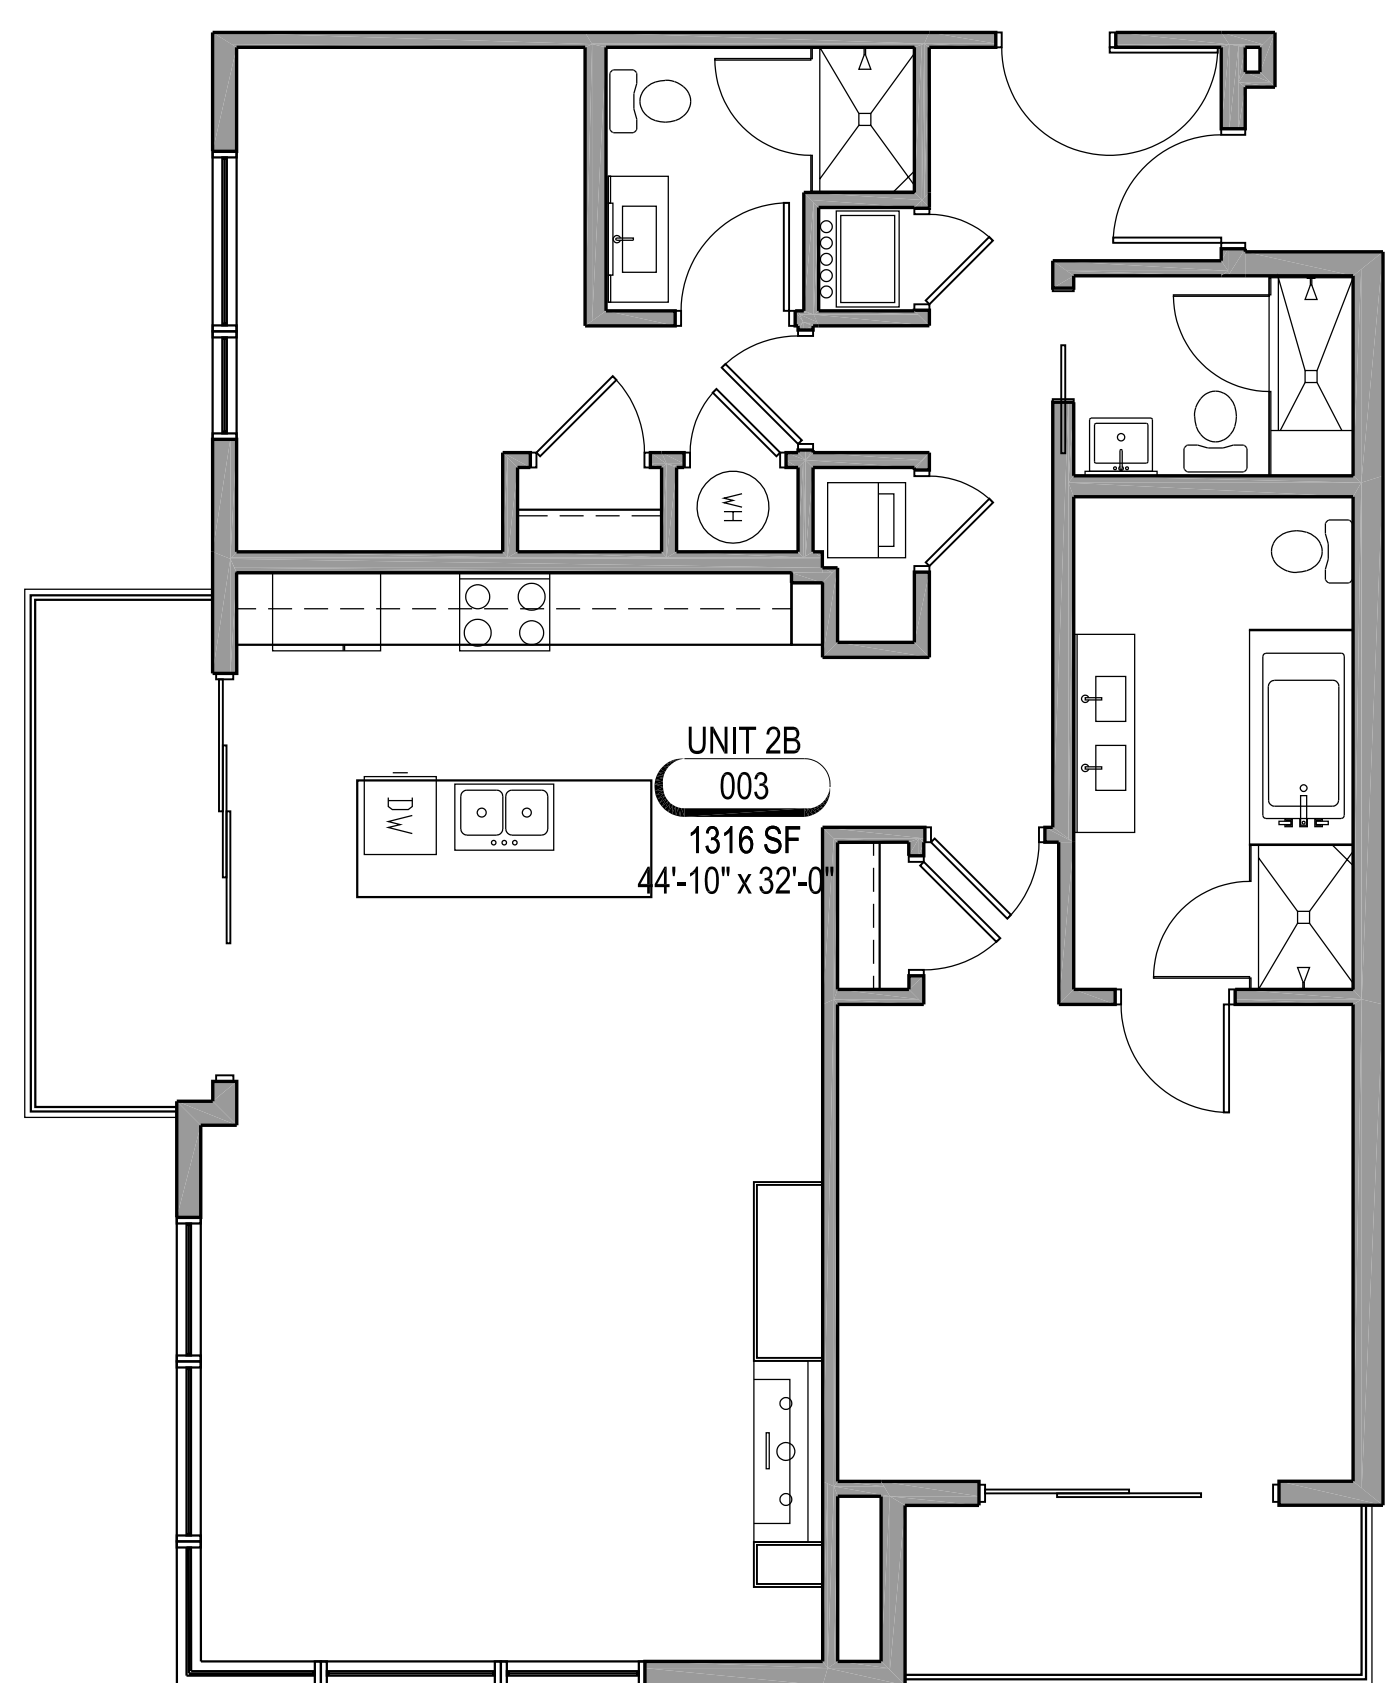

A4 UNIT TYPE 2B
A401 SCALE: 3/16" = 1'-0"

MARK	ISSUE DESCRIPTION	ISS. DATE	REV. DESCRIPTION	REV. DATE
1	FRAMING	03.06.2019		

WASATCH ROCK CONDOS
COTTONWOOD UTAH

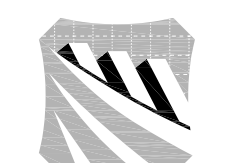

BWA
ARCHITECTS
T 801 438 9500
F 801 438 9501
3115 EAST LION LANE, #200
HOLLADAY, UTAH 84121
BEECHERWALKER.COM

PROJECT NUMBER

DWN BY ### CHKD BY ###
CONCEPT SET

ENLARGED UNIT PLANS

DRAWING NUMBER

A401